
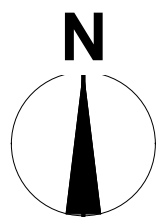


OLIMPIC VIEW DRIVE

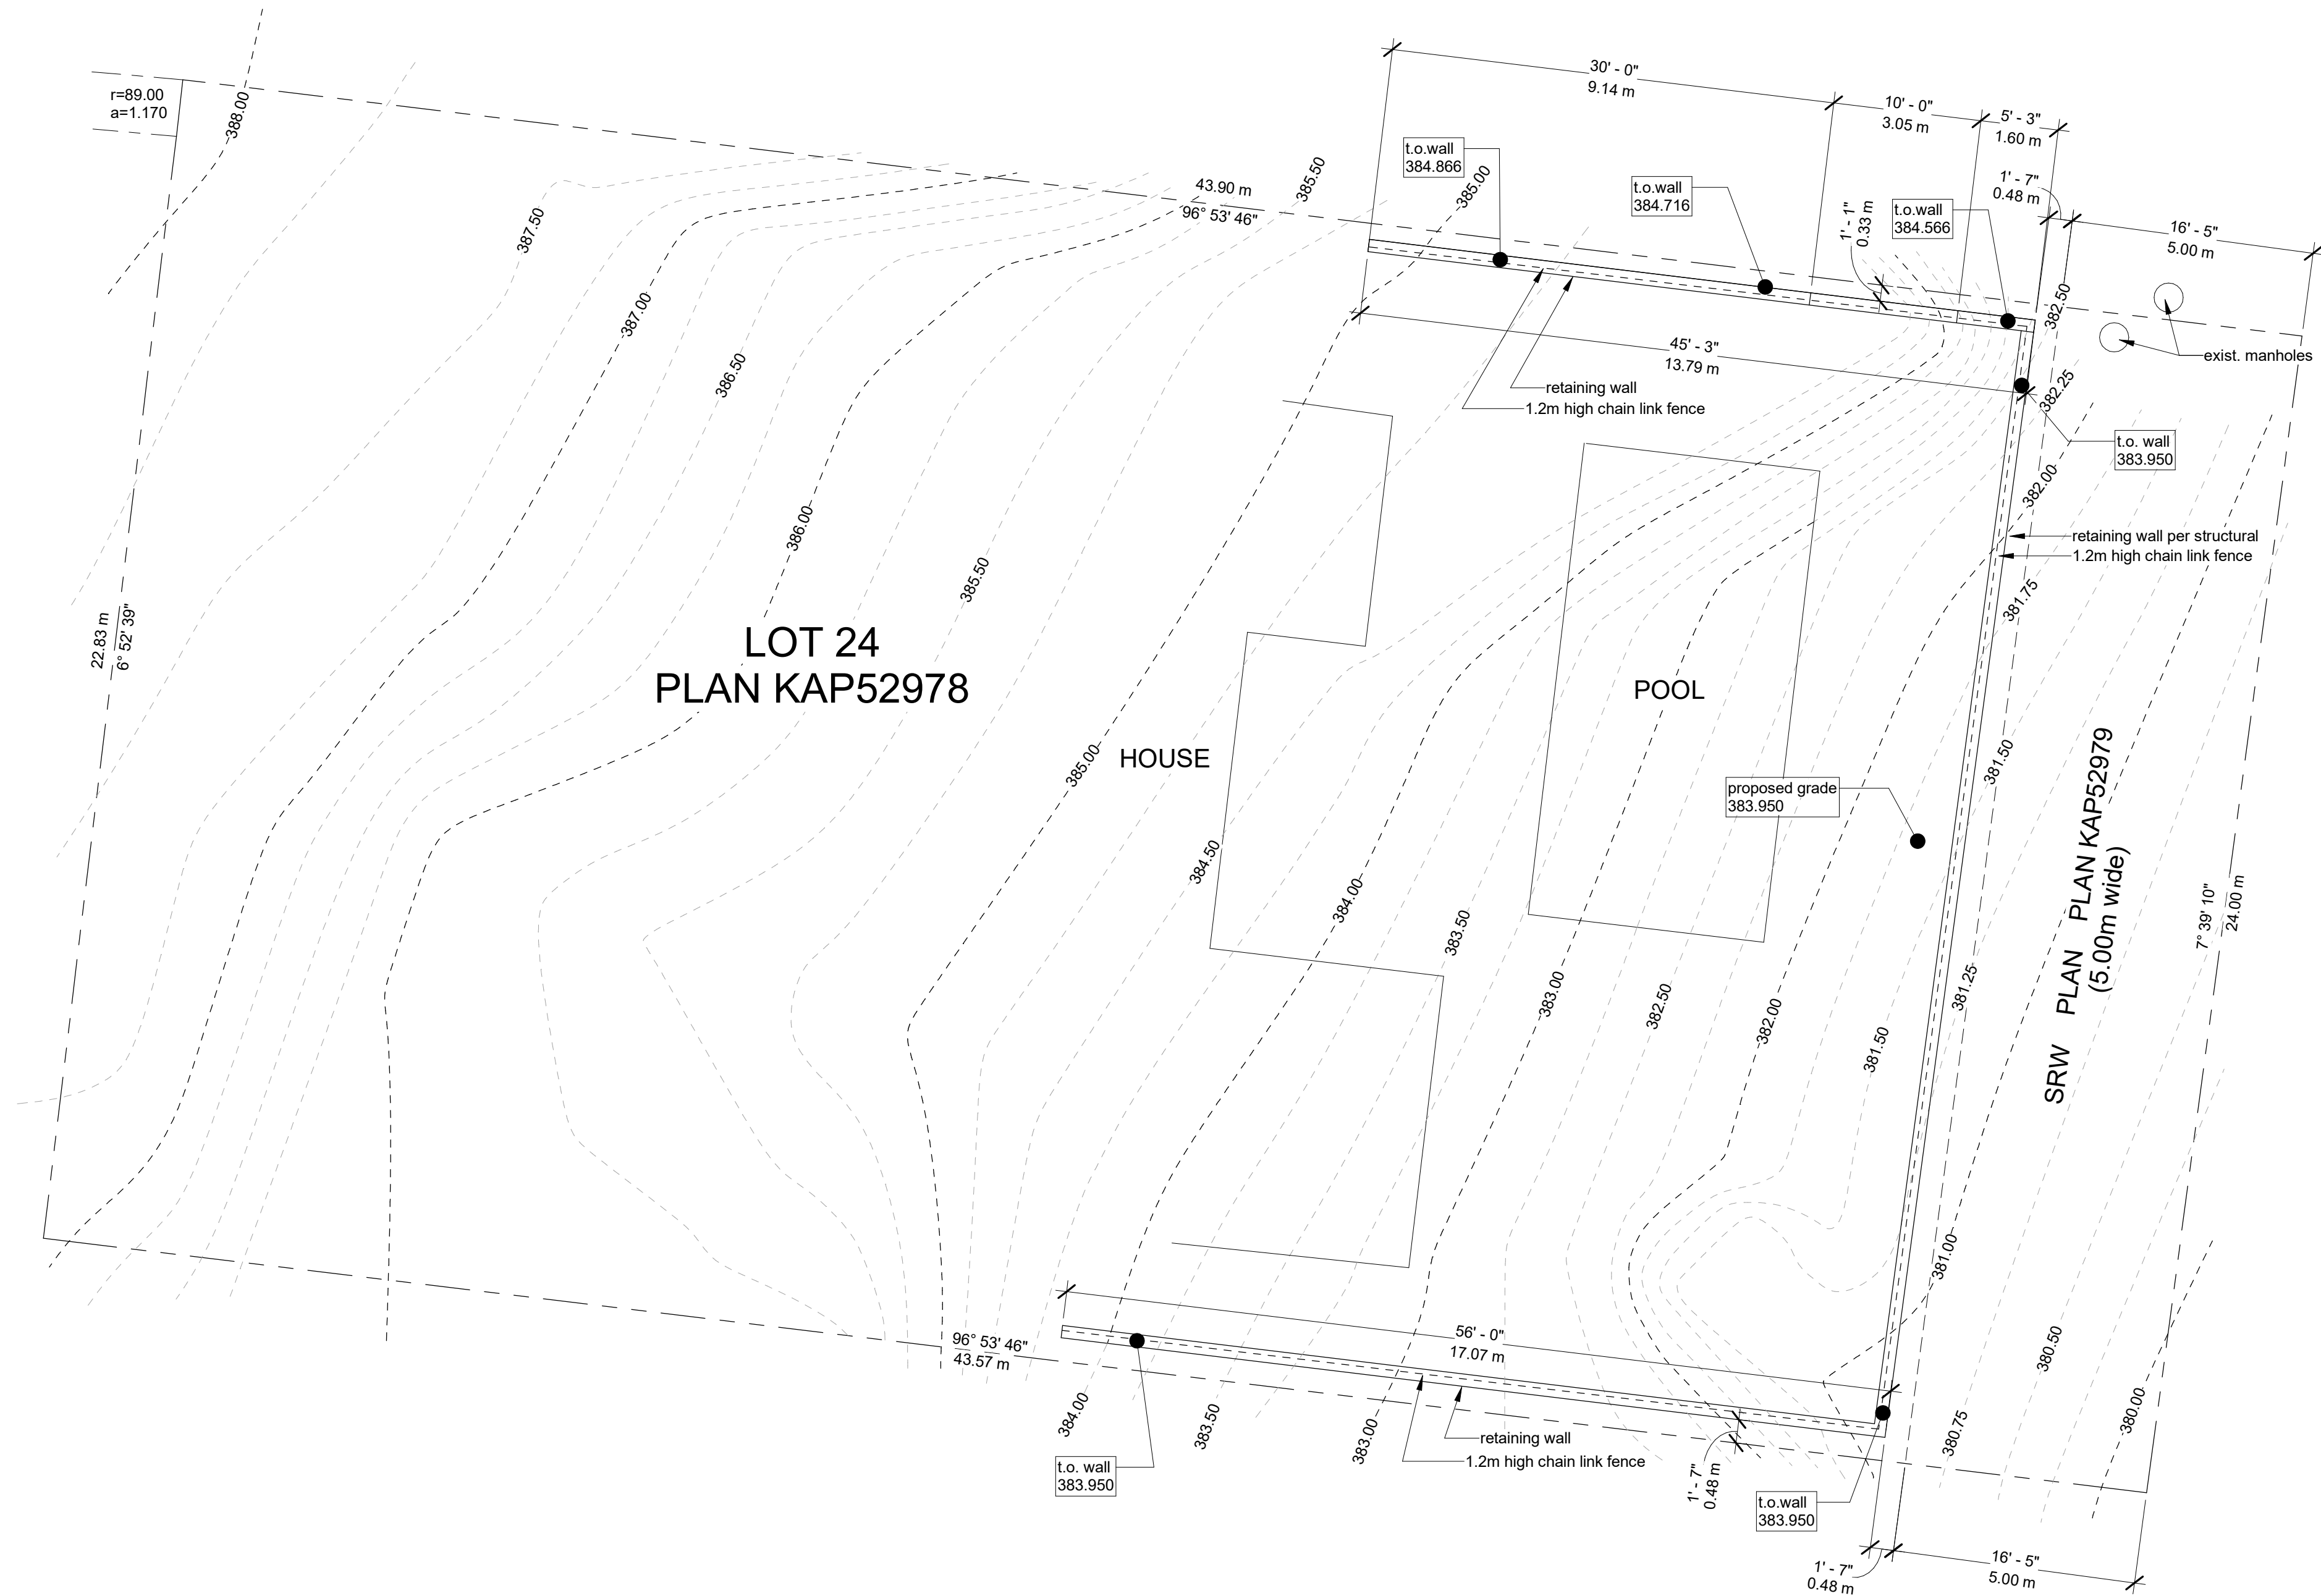

1

Site Plan

1/8" = 1'-0"

Sheet List	
Sheet Number	Sheet Name

A1	Site Plan
A2	Wall Elevations

3	Dec.18.2025	For Permit
2	Dec.03.2025	For permit
1	Oct.22.2025	For permit

#	Date	Description
Revision Schedule		

copyright
This drawing is the property of Longview Design Studio. Reproduction by any means in part or whole is prohibited.
This plan is only to be used for construction of the project below exclusively. Copyright reserved.

company information
Longview
design studio
Ph. 604 996 3588
kelena@mail.com

project information


Retaining Wall

11705 Olympic View Drive,
Osoyoos, BC


file 25-12
sheet name

Site Plan


drawn EK	sheet
checked AK	A1
date Oct.22.2025	
	revision
	3

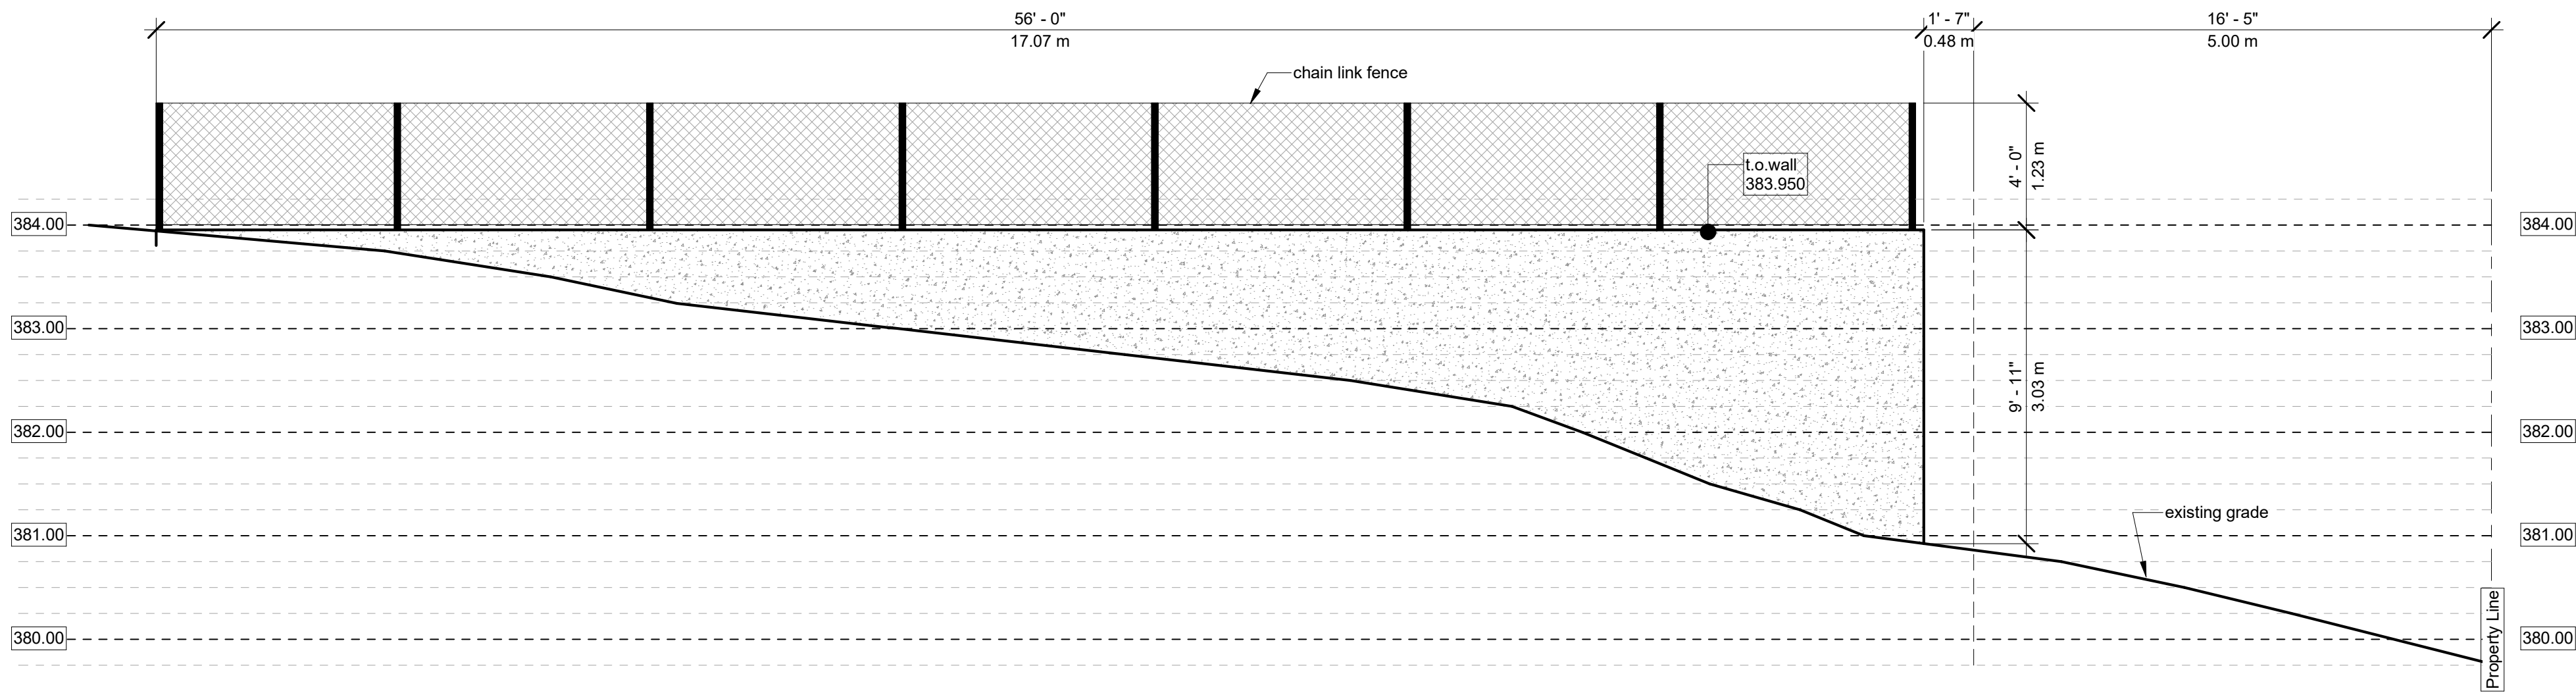

1 South Retaining Wall Elevation
1/4" = 1'-0"

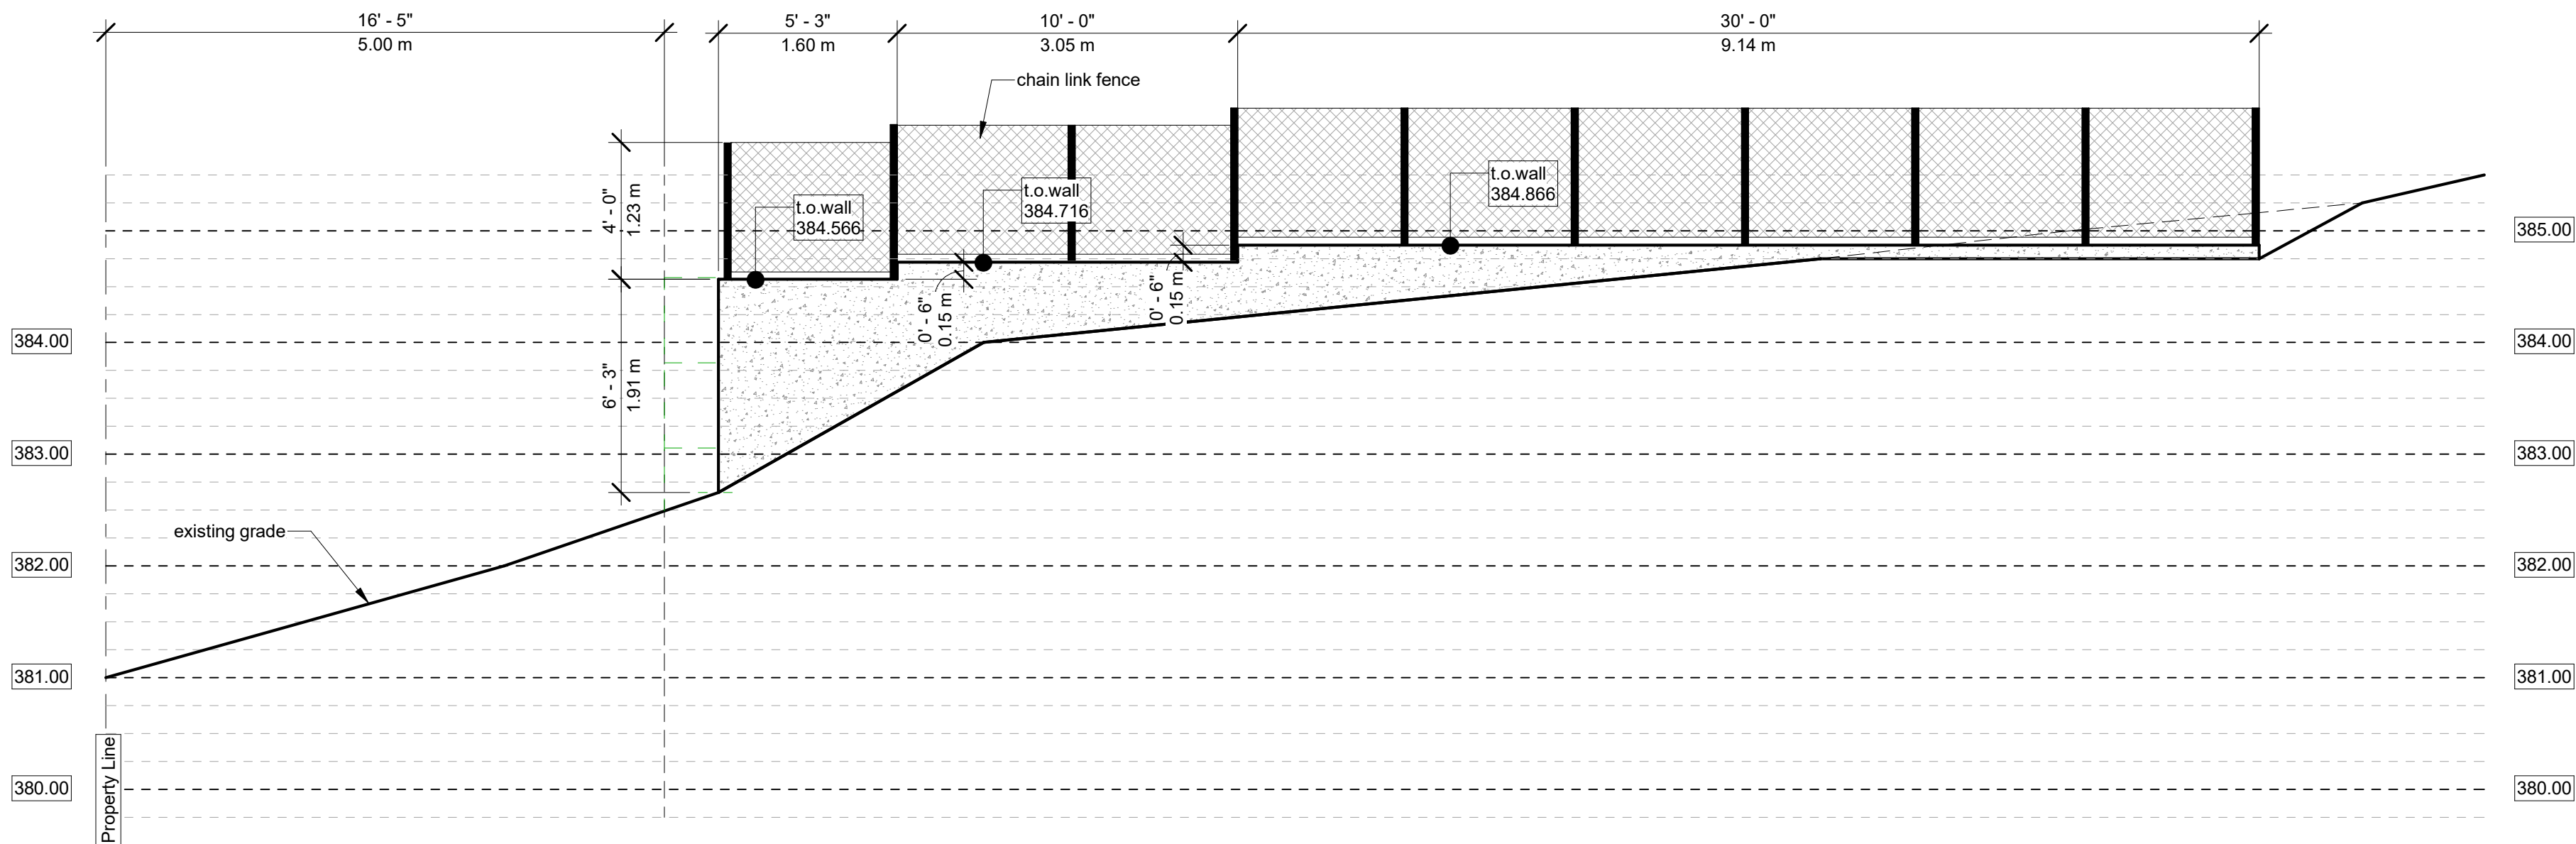

2 North Retaining Wall Elevation
1/4" = 1'-0"

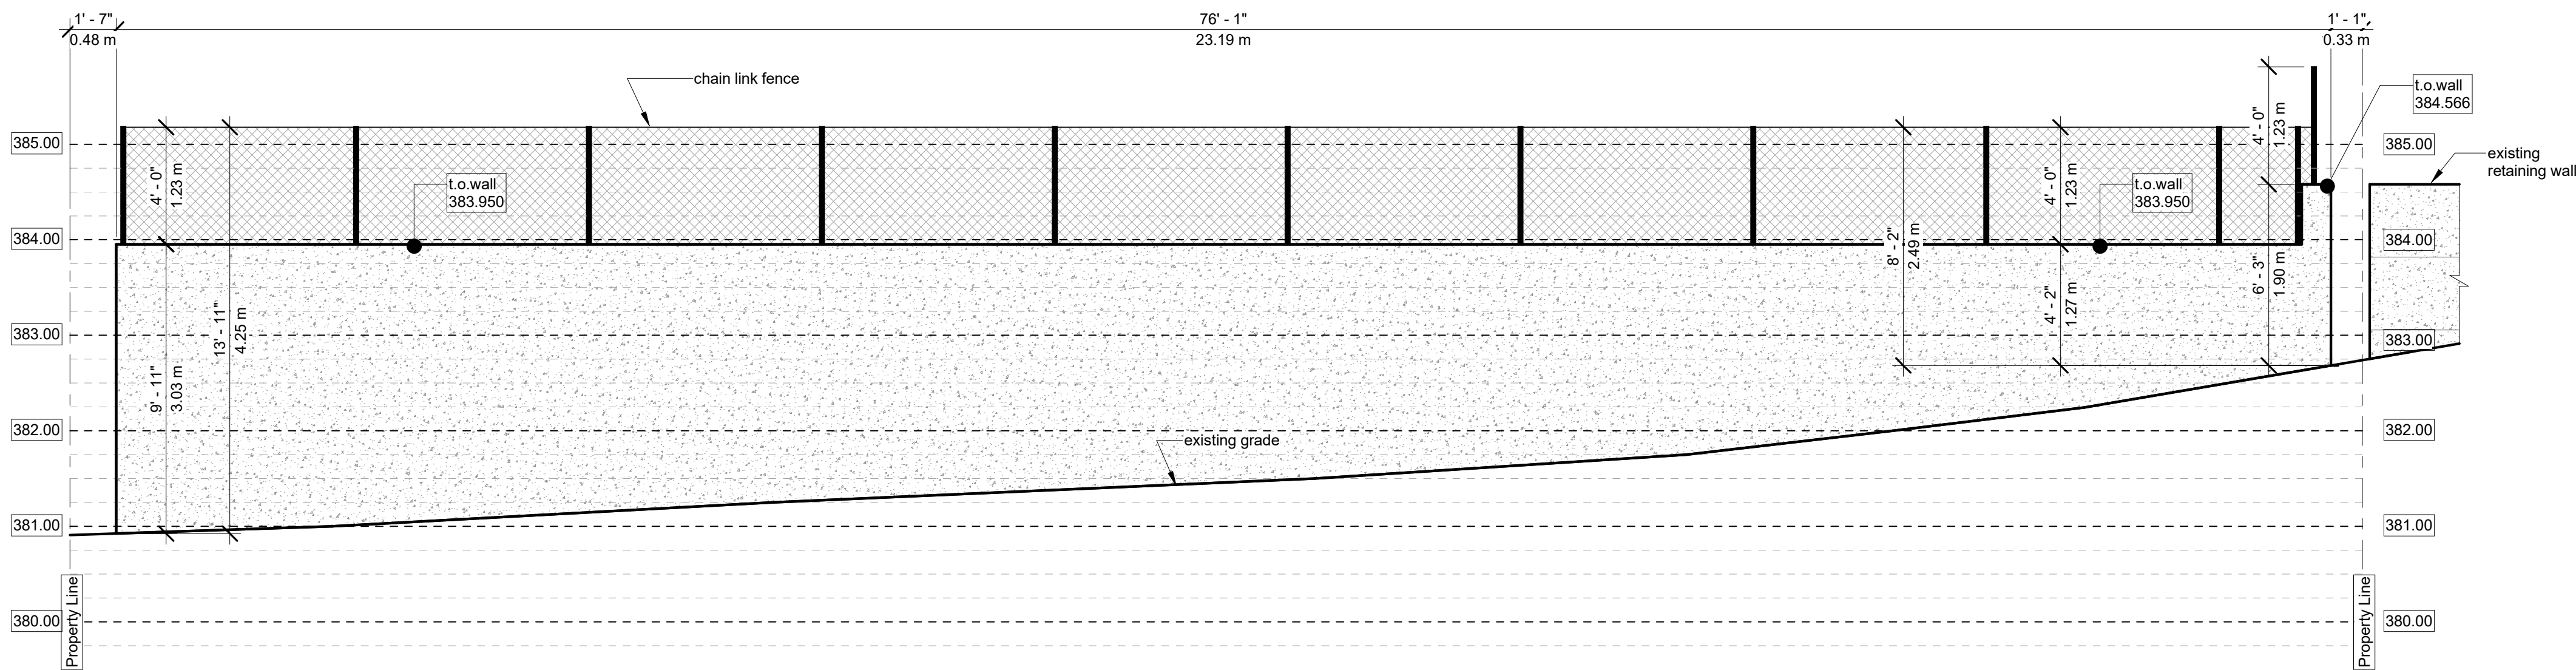

3 East Retaining Wall Elevation
1/4" = 1'-0"

3	Dec.18.2025	For Permit
2	Dec.03.2025	For permit
1	Oct.22.2025	For permit

#	Date	Description
Revision Schedule		

copyright
This drawing is the property of Longview Design Studio. Reproduction by any means in part or whole is prohibited.
This plan is only to be used for construction of the project below exclusively. Copyright reserved.

company information
Longview
design studio
Ph. 604 996 3588
kelena@mail.com

project information
Retaining Wall

11705 Olympic View Drive,
Osoyoos, BC

file 25-12
sheet name

Wall Elevations

drawn EK	sheet
checked AK	A2
date Oct.22.2025	
revision	3